



EXISTING
MAIN FLOOR PLAN
SCALE: 1/4" = 1'-0"

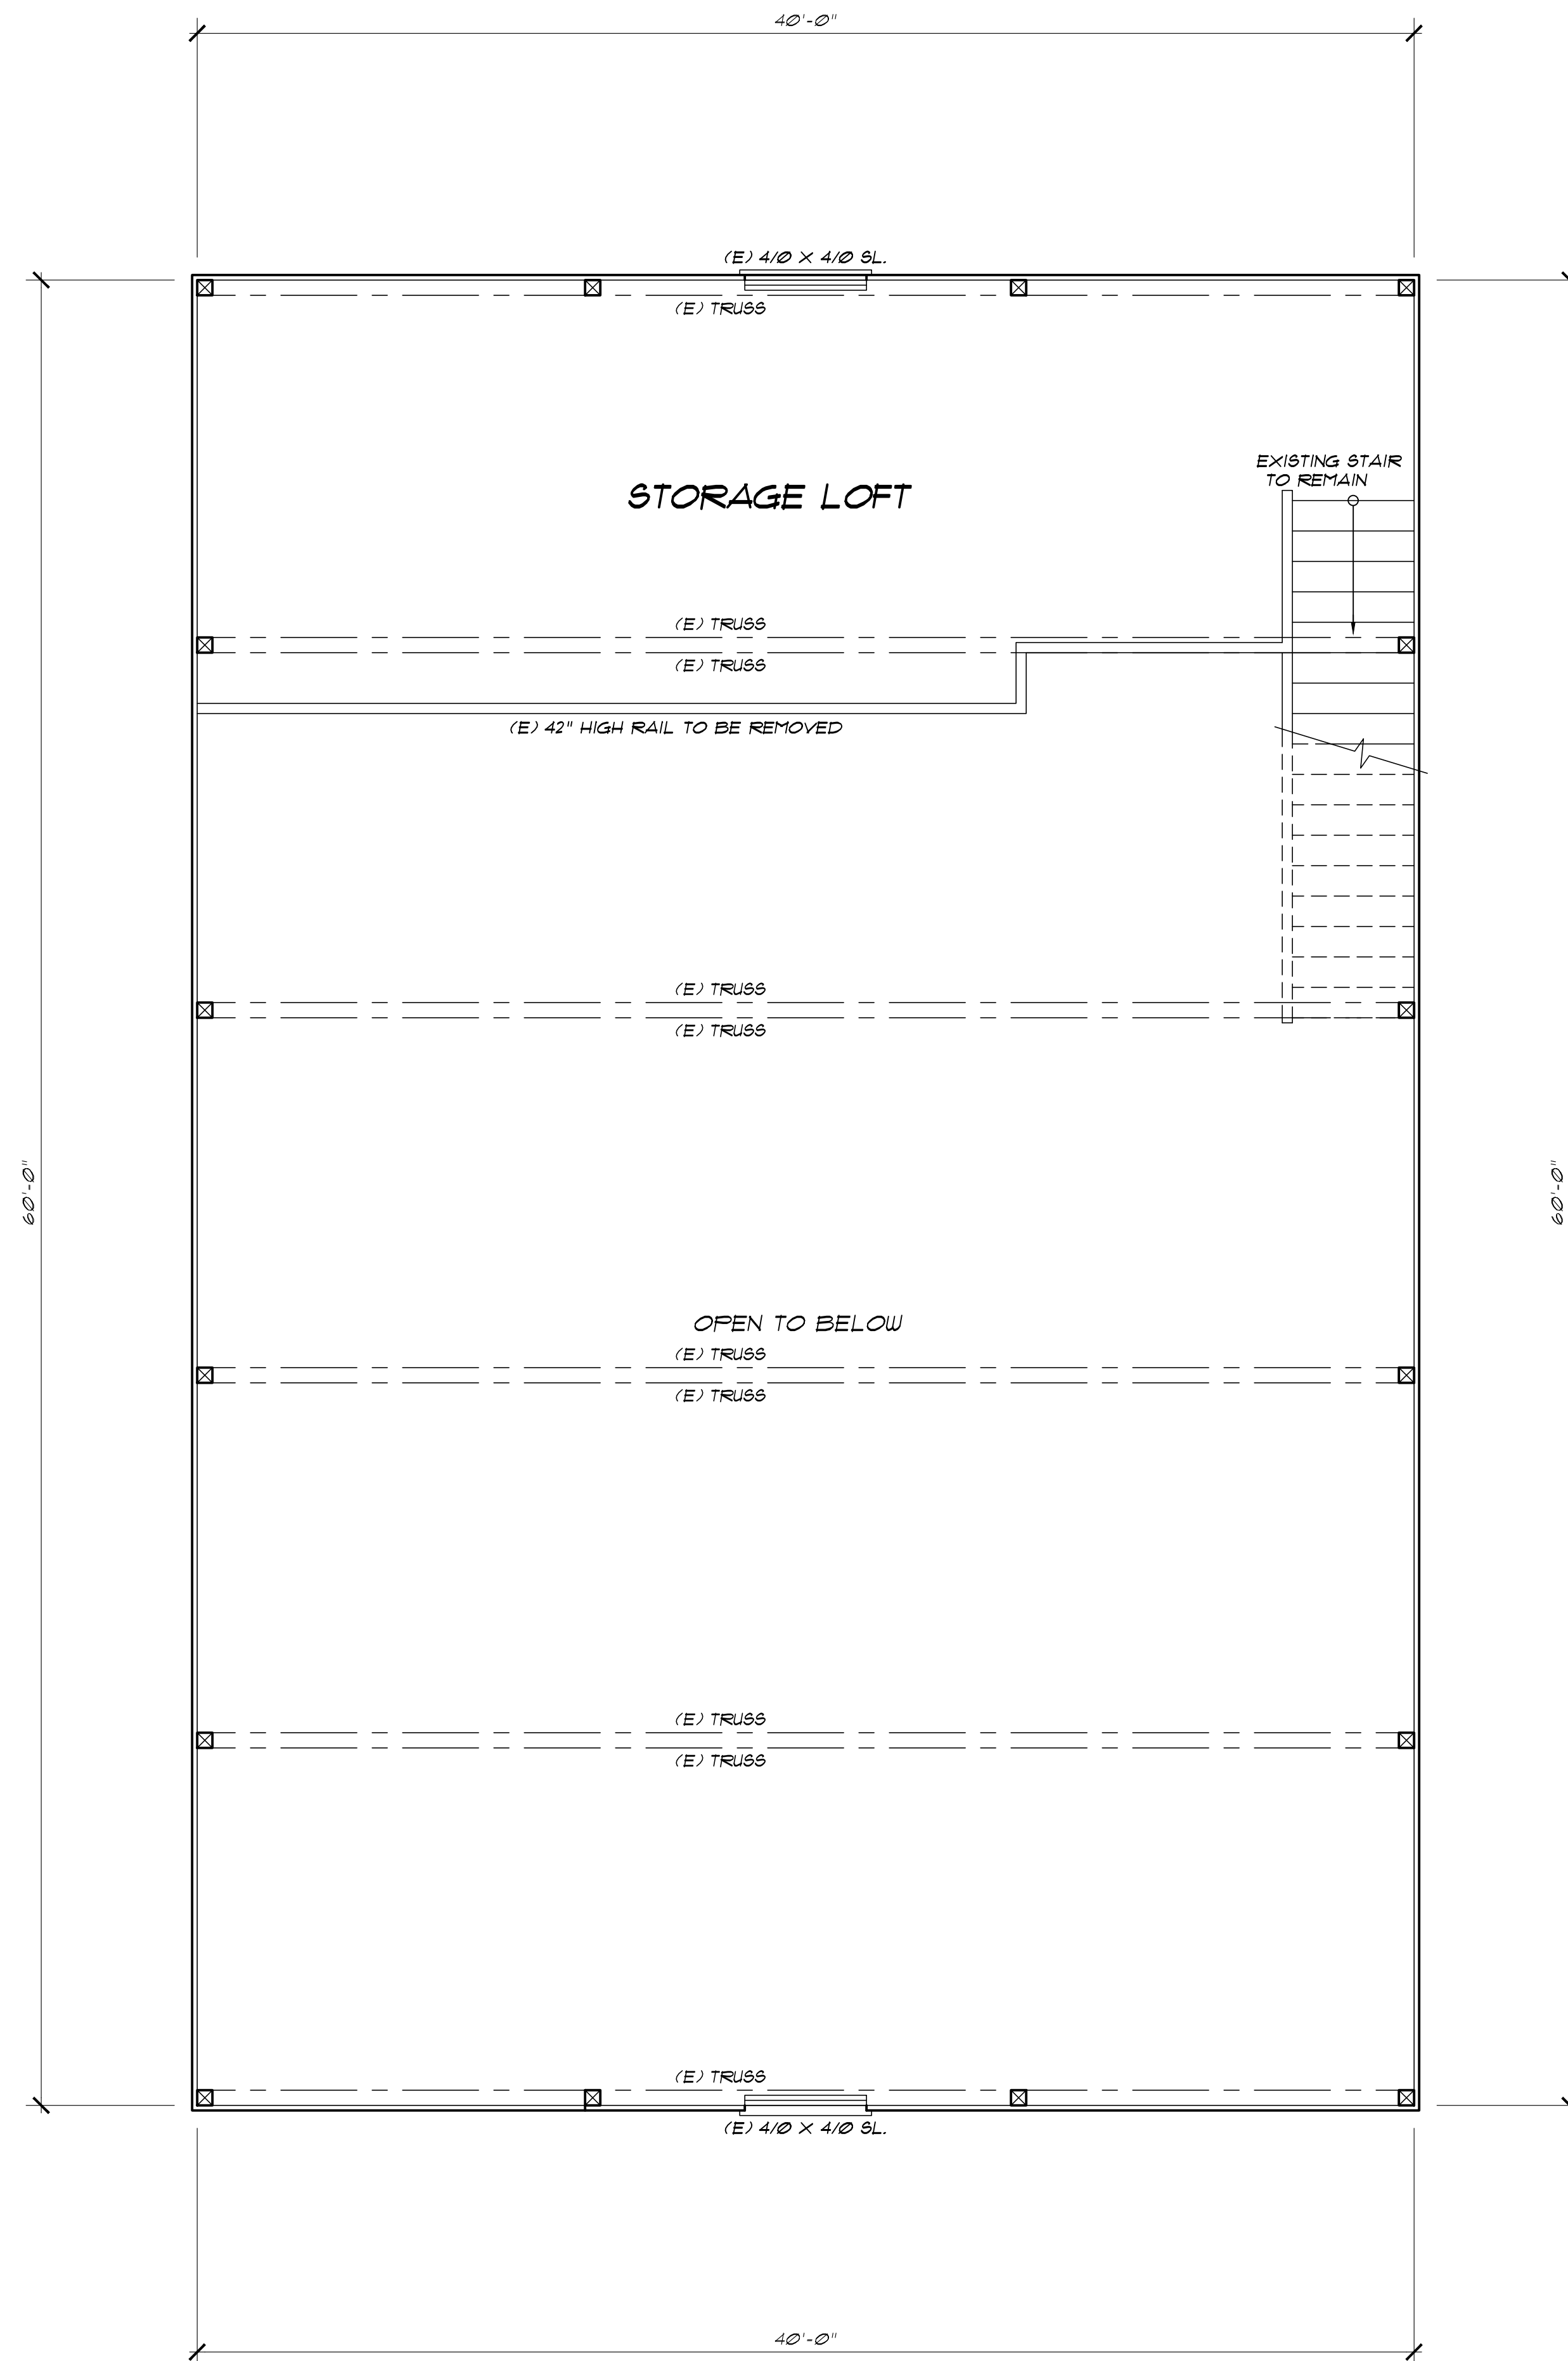

EXISTING
UPPER FLOOR PLAN
SCALE: 1/4" = 1'-0"

ZED DESIGN LLC. ASSUMES NO RESPONSIBILITY FOR THE ACCURACY / VALIDITY OF CONTRACTOR / OWNER SUPPLIED INFORMATION. THE CONTRACTOR / OWNER IS RESPONSIBLE TO CHECK THE PLANS, EXISTING SITE CONDITIONS, DIMENSIONS, AND TO NOTIFY THE DESIGNER OF ANY ERRORS, OMISSIONS OR DISCREPANCIES PRIOR TO THE START OF CONSTRUCTION. DISCREPANCIES MAY RESULT IN ADDITIONAL COST TO THE OWNER.

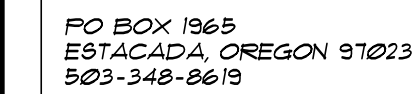

222055 S. BEAVERCREEK RD.
OREGON CITY, OREGON 97045

TITLE:
NEW
MAIN FLOOR PLAN
UPPER FLOOR PLAN
PROJECT:
POLE BARN OFFICES
OWNER:
WATER CONSERVATION DISTRICT


DATE:
JANUARY 23, 2023

PROJECT NO.:
23-100-06


REVISIONS:

NO:
OF

2

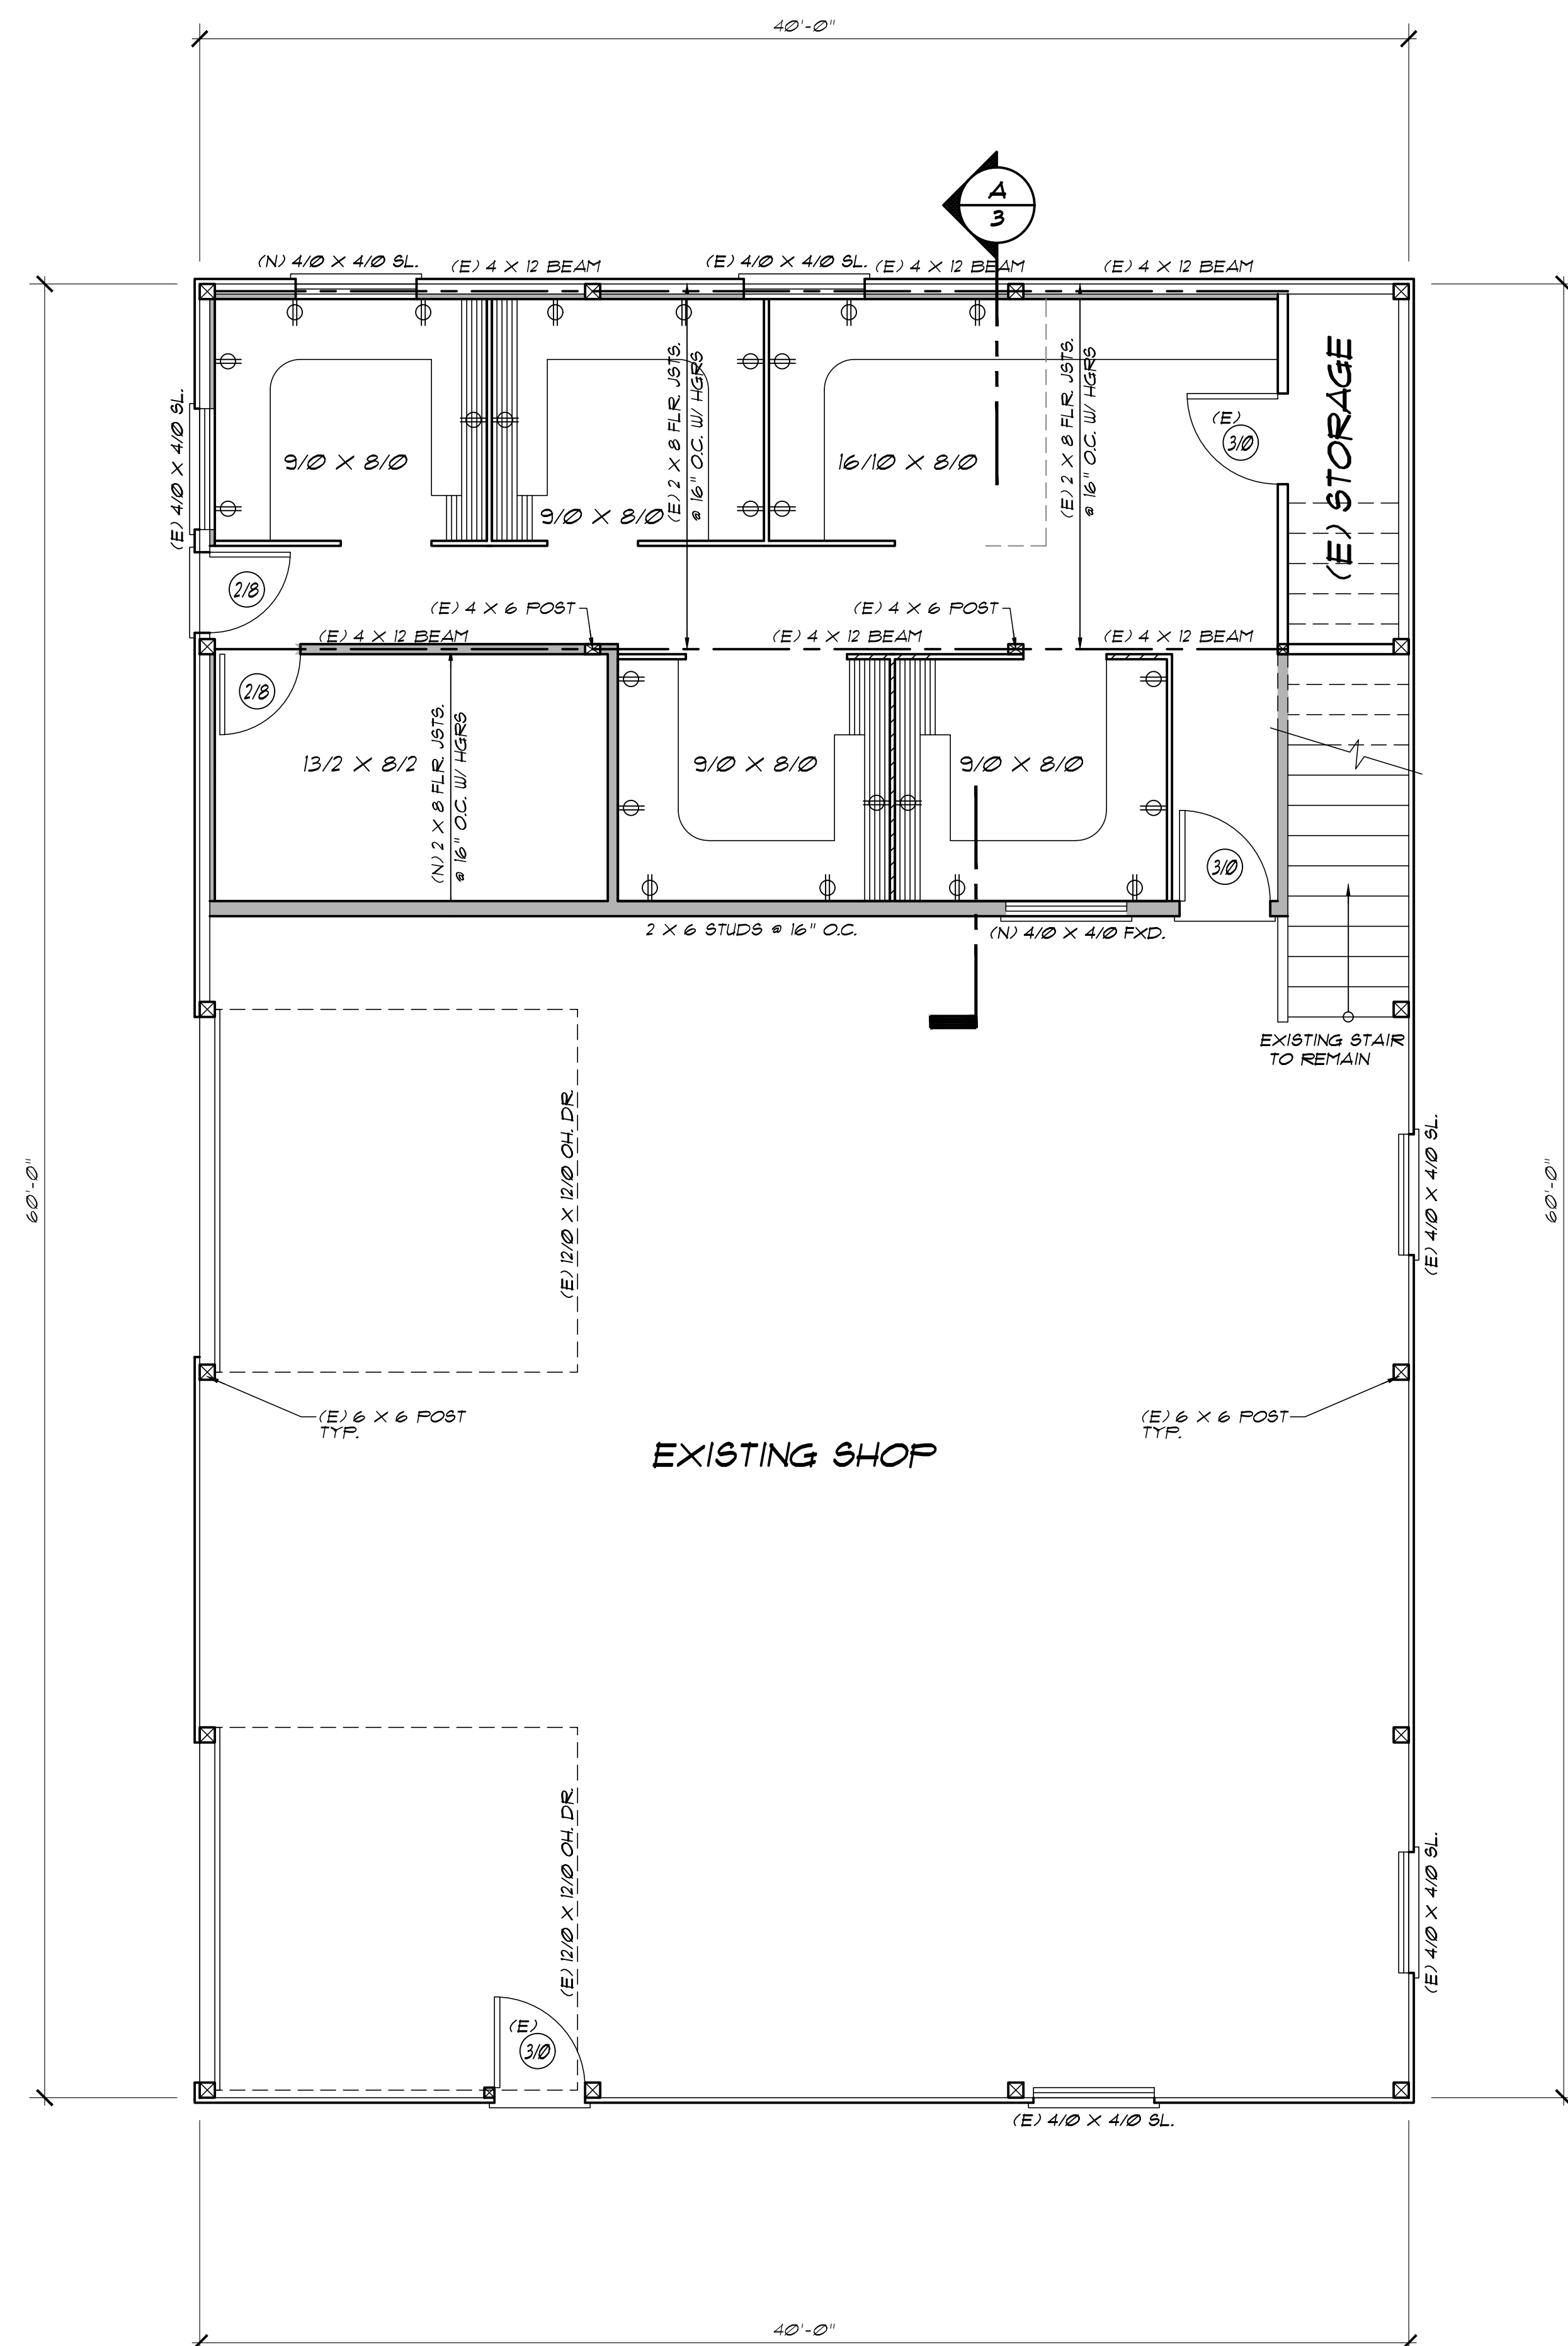

NEW
MAIN FLOOR PLAN
SCALE: 1/4" = 1'-0"

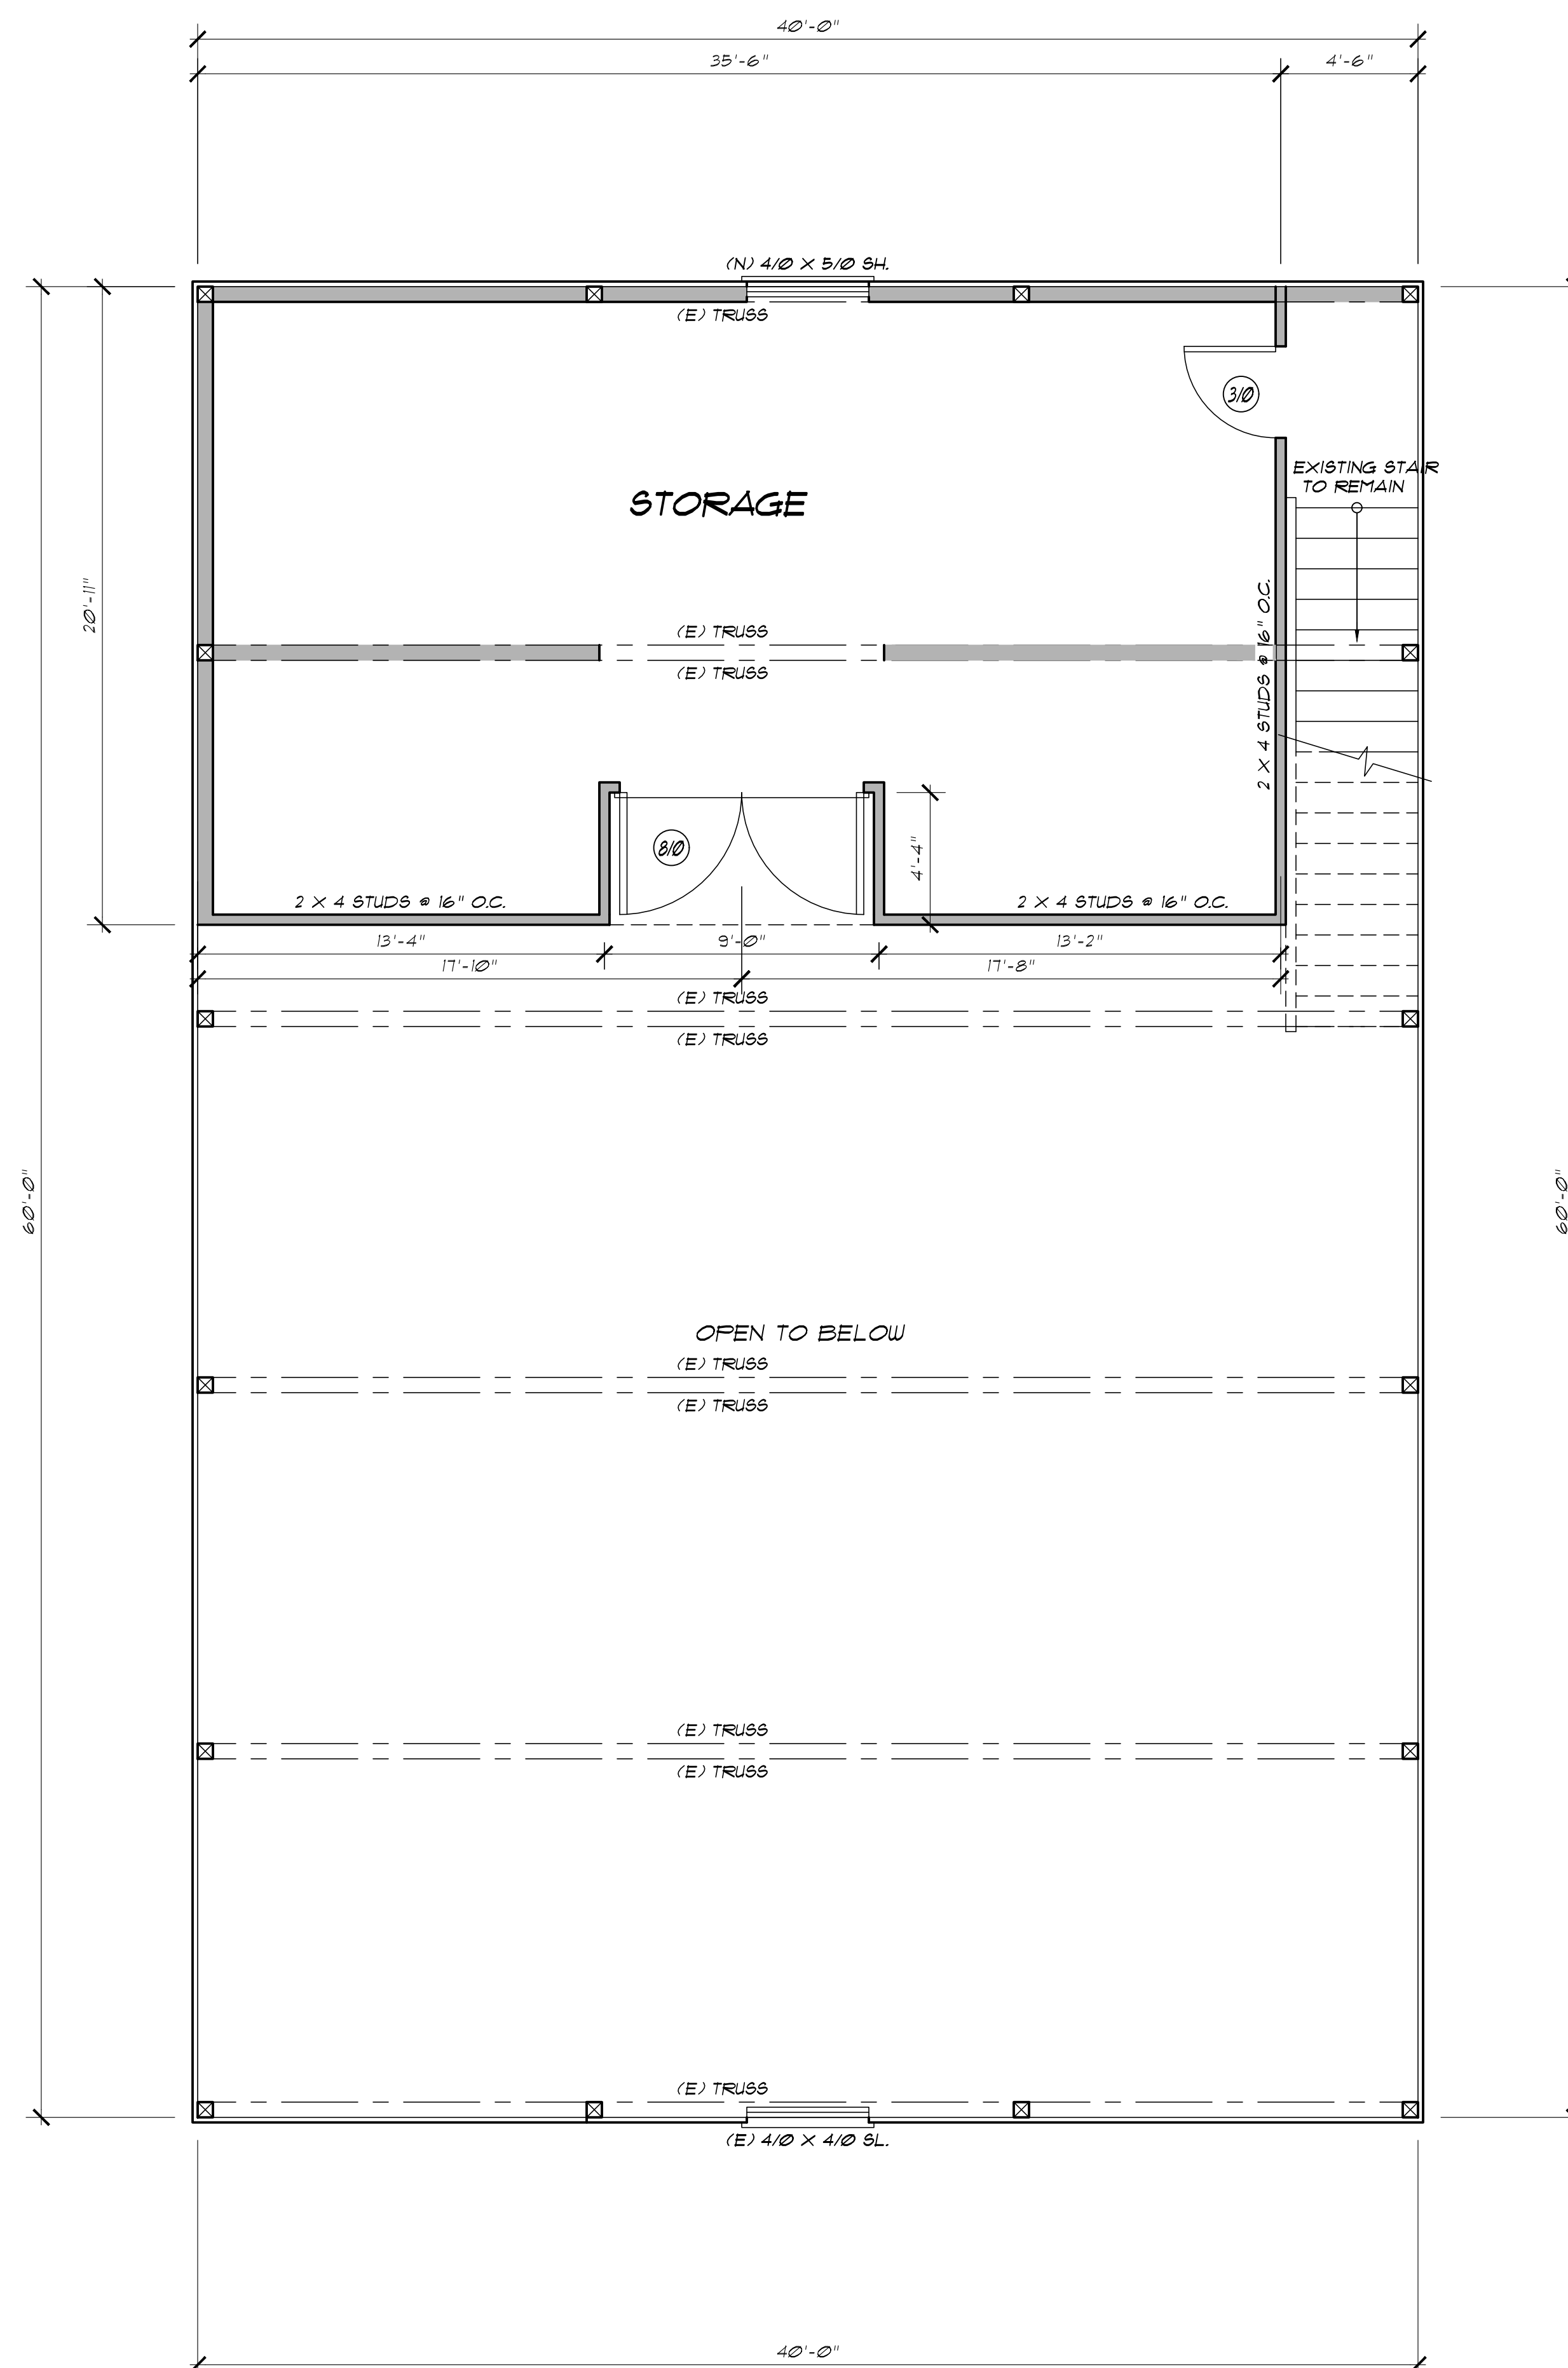

NEW
UPPER FLOOR PLAN
SCALE: 1/4" = 1'-0"

ZED DESIGN LLC, ASSUMES NO RESPONSIBILITY FOR THE ACCURACY / VALIDITY OF CONTRACTOR / OWNER SUPPLIED INFORMATION. THE CONTRACTOR / OWNER IS RESPONSIBLE TO CHECK THE PLANS, EXISTING SITE CONDITIONS, DIMENSIONS, AND TO NOTIFY THE DESIGNER OF ANY ERRORS, OMISSIONS OR DISCREPANCIES PRIOR TO THE START OF CONSTRUCTION. DISCREPANCIES MAY RESULT IN ADDITIONAL COST TO THE OWNER.