


BUILDING SECTION - EXISTING FRAMING
SCALE: 1/4" = 1'-0"

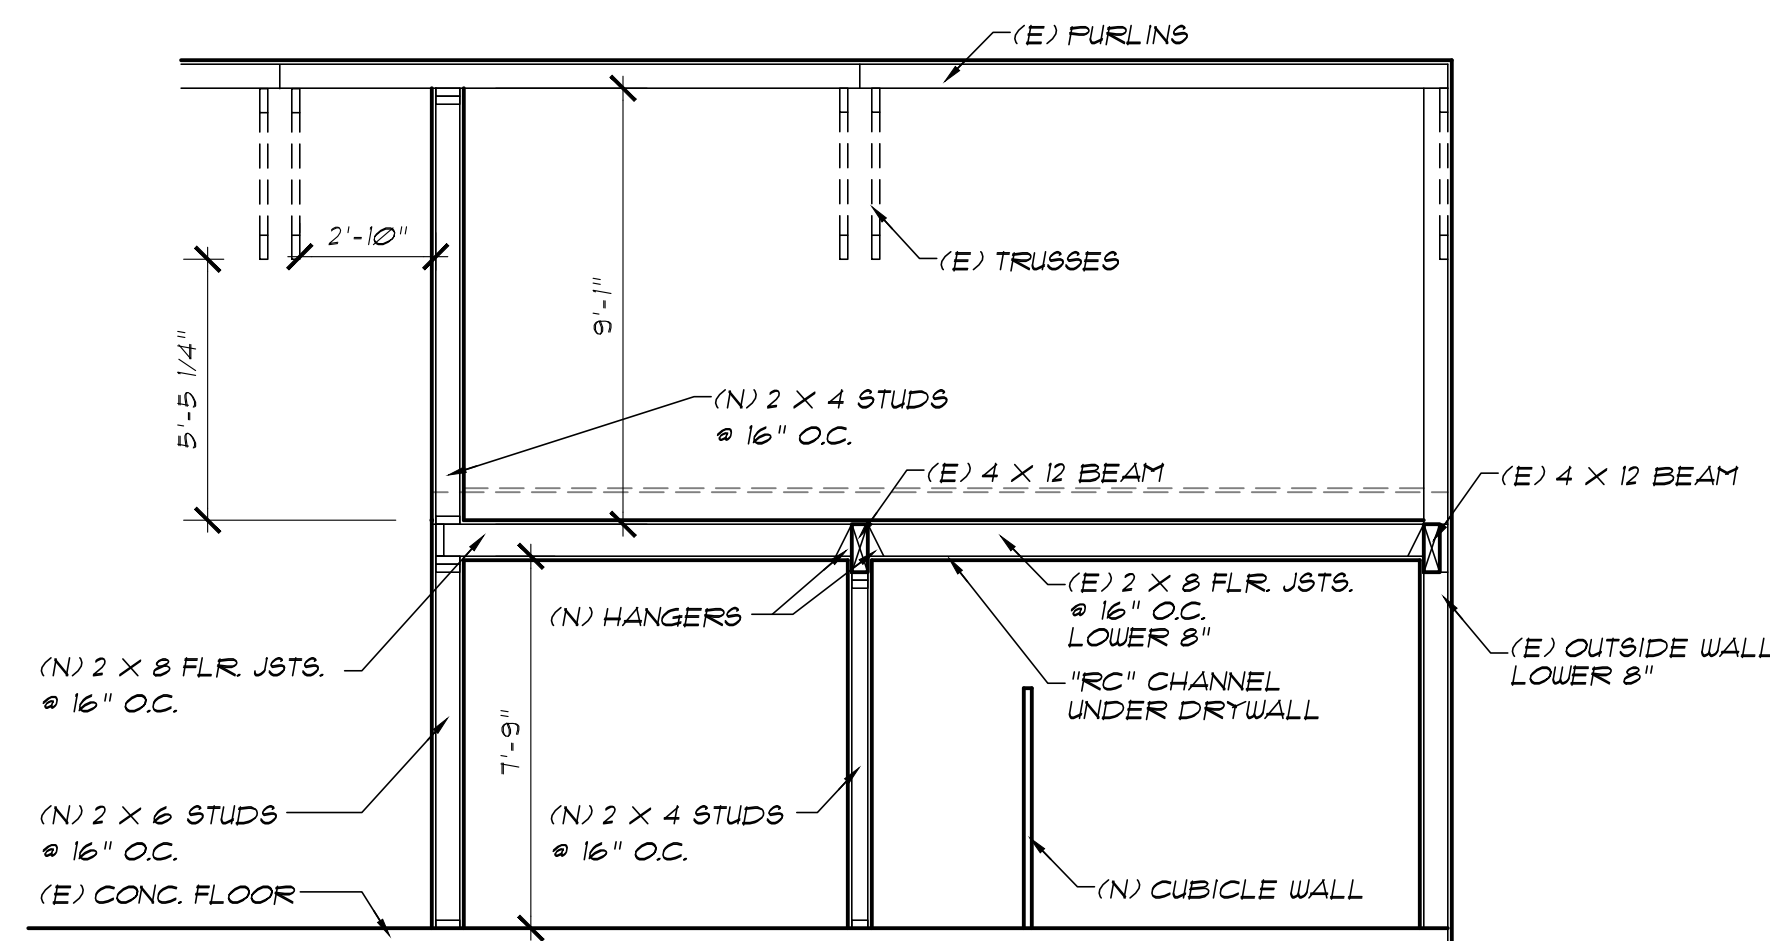

BUILDING SECTION - PREFERRED FRAMING
SCALE: 1/4" = 1'-0"